


SUBJECT VARSITY EM DOOR HEAD	
DRAWN BY SETH DANIELSON	
SCALE N/A	SHEET OF 1 3
DATE DECEMBER 15, 2008	

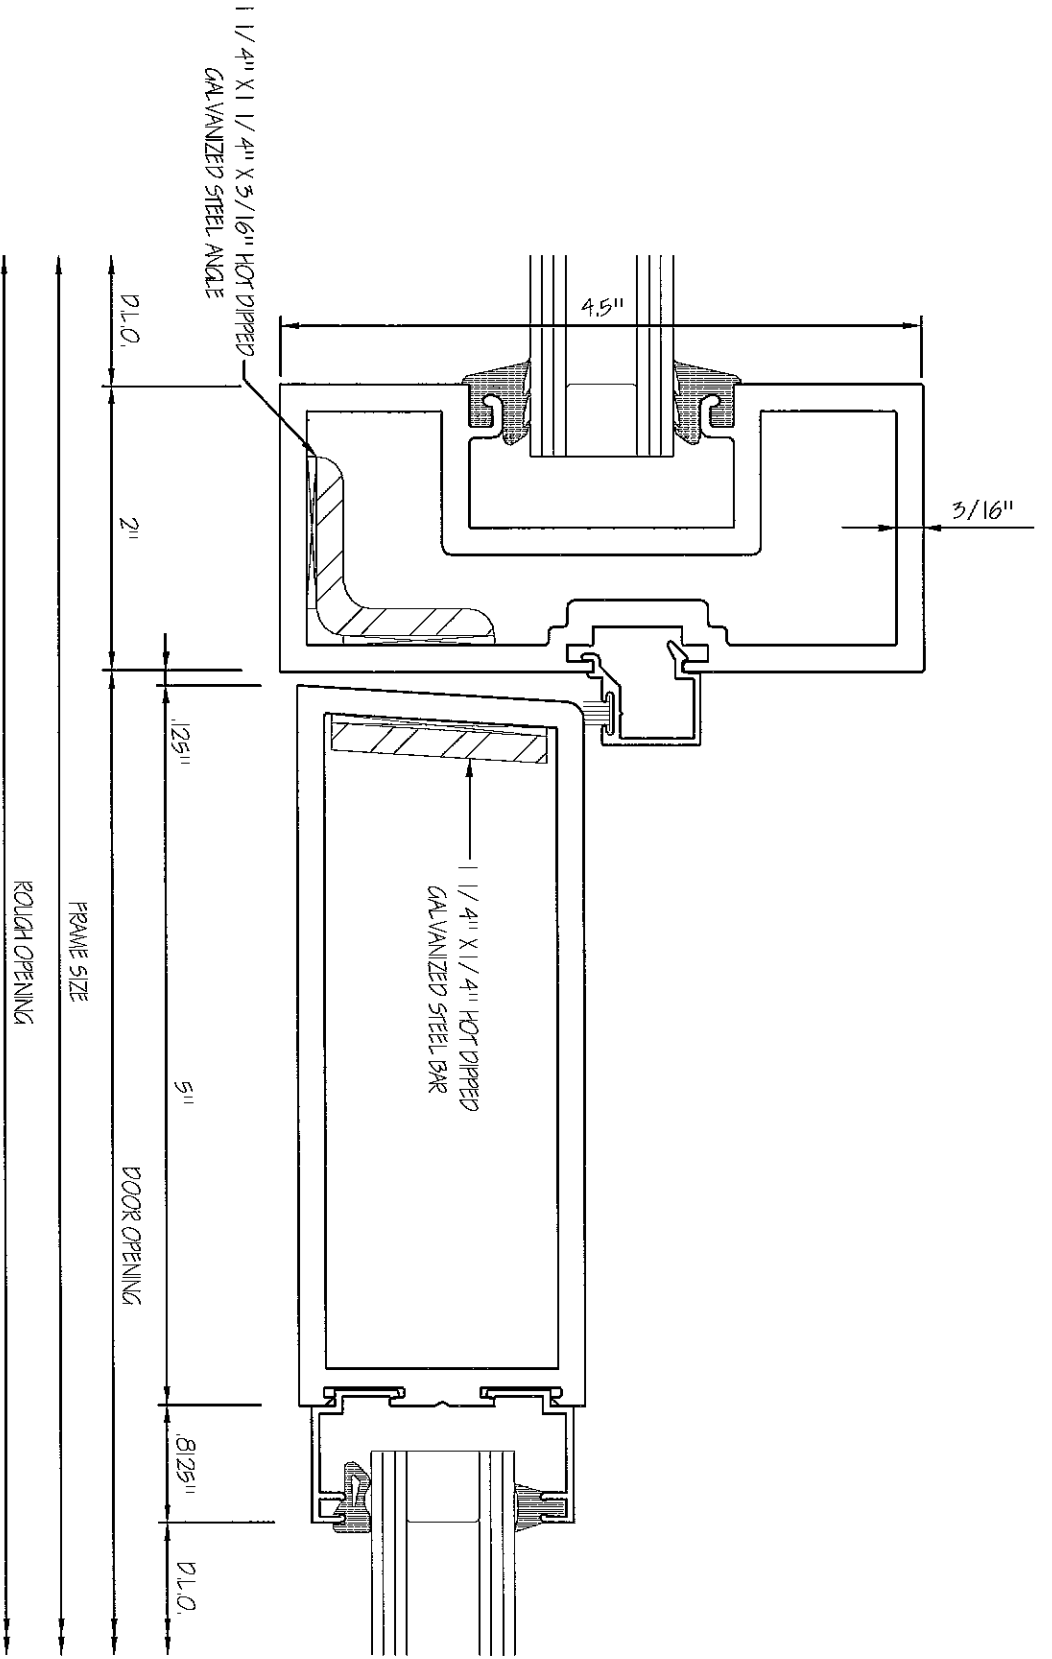

5200 Quincy Street — Mounds View, Minnesota 55112 — 763-535-1150



SUBJECT
 VARSITY EM DOOR JAMBS

DRAWN BY
 SETH DANIELSON


SCALE
 N/A

SHEET
 2 OF 3

DATE
 DECEMBER 15, 2008



5200 Quincy Street — Mounds View, Minnesota 55112 — 763-535-1150

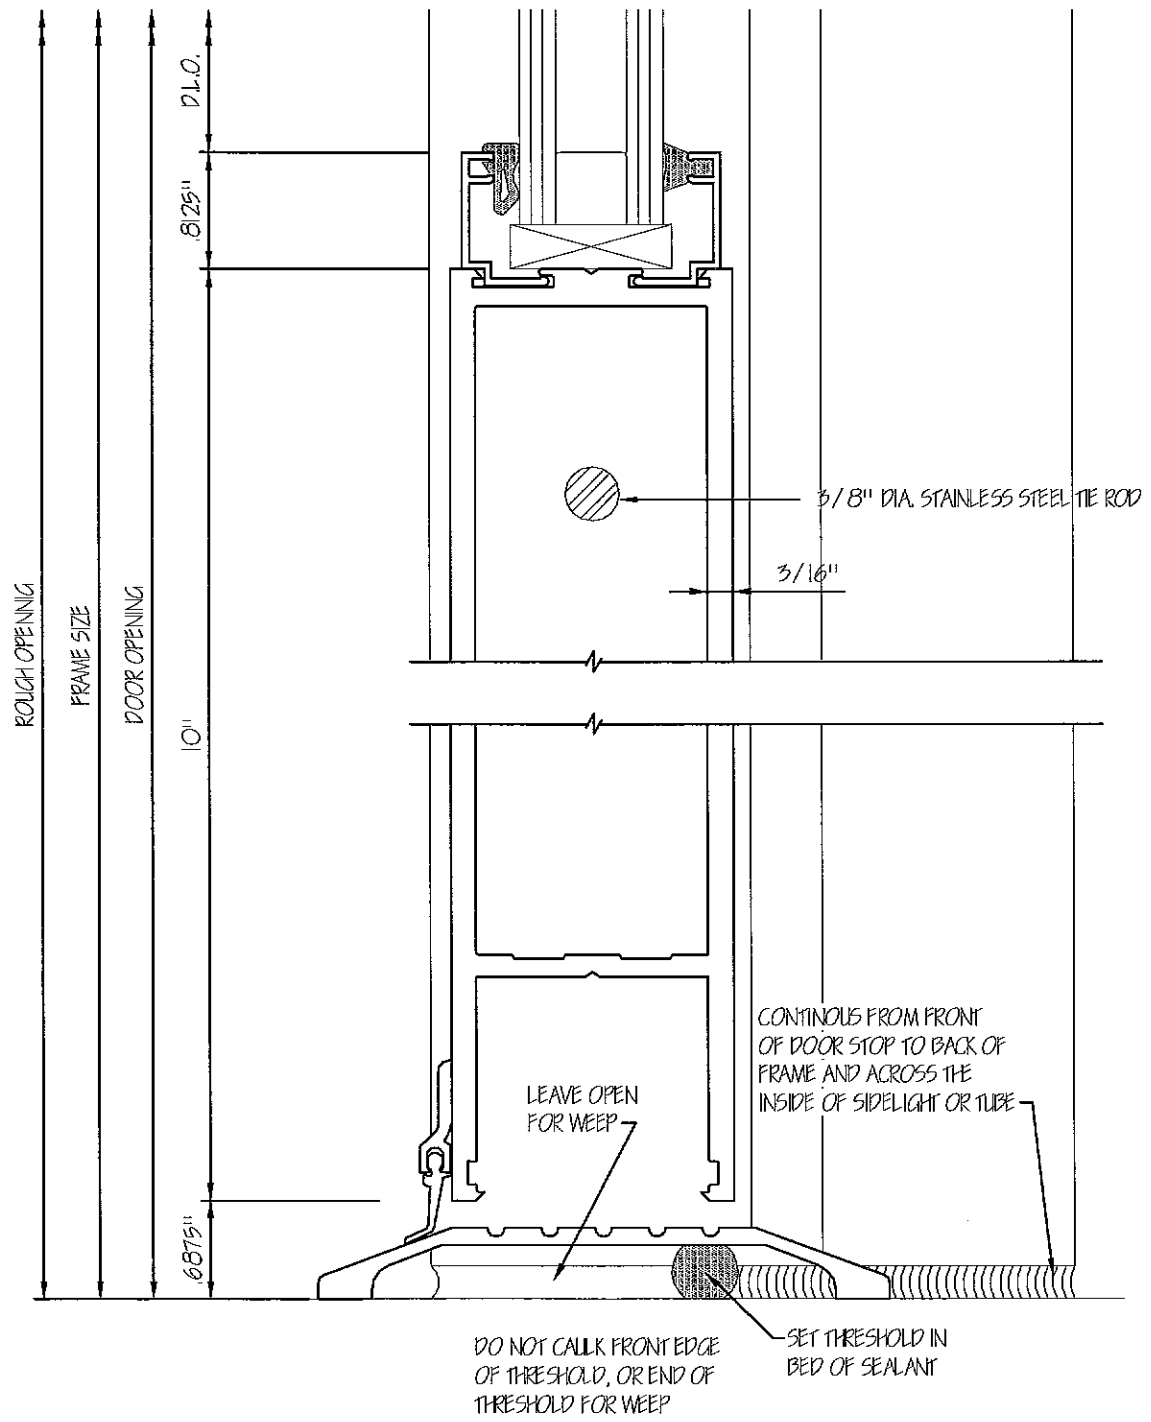

PROJECT VARSITY EM THRESHOLD	
DRAWN BY SETH DANIELSON	
SCALE N/A	SHEET OF 3 OF 3
DATE DECEMBER 15, 2008	



5200 Quincy Street - Mounds View, Minnesota 55112 - 763-535-1150